


TECHNICAL DRAWINGS

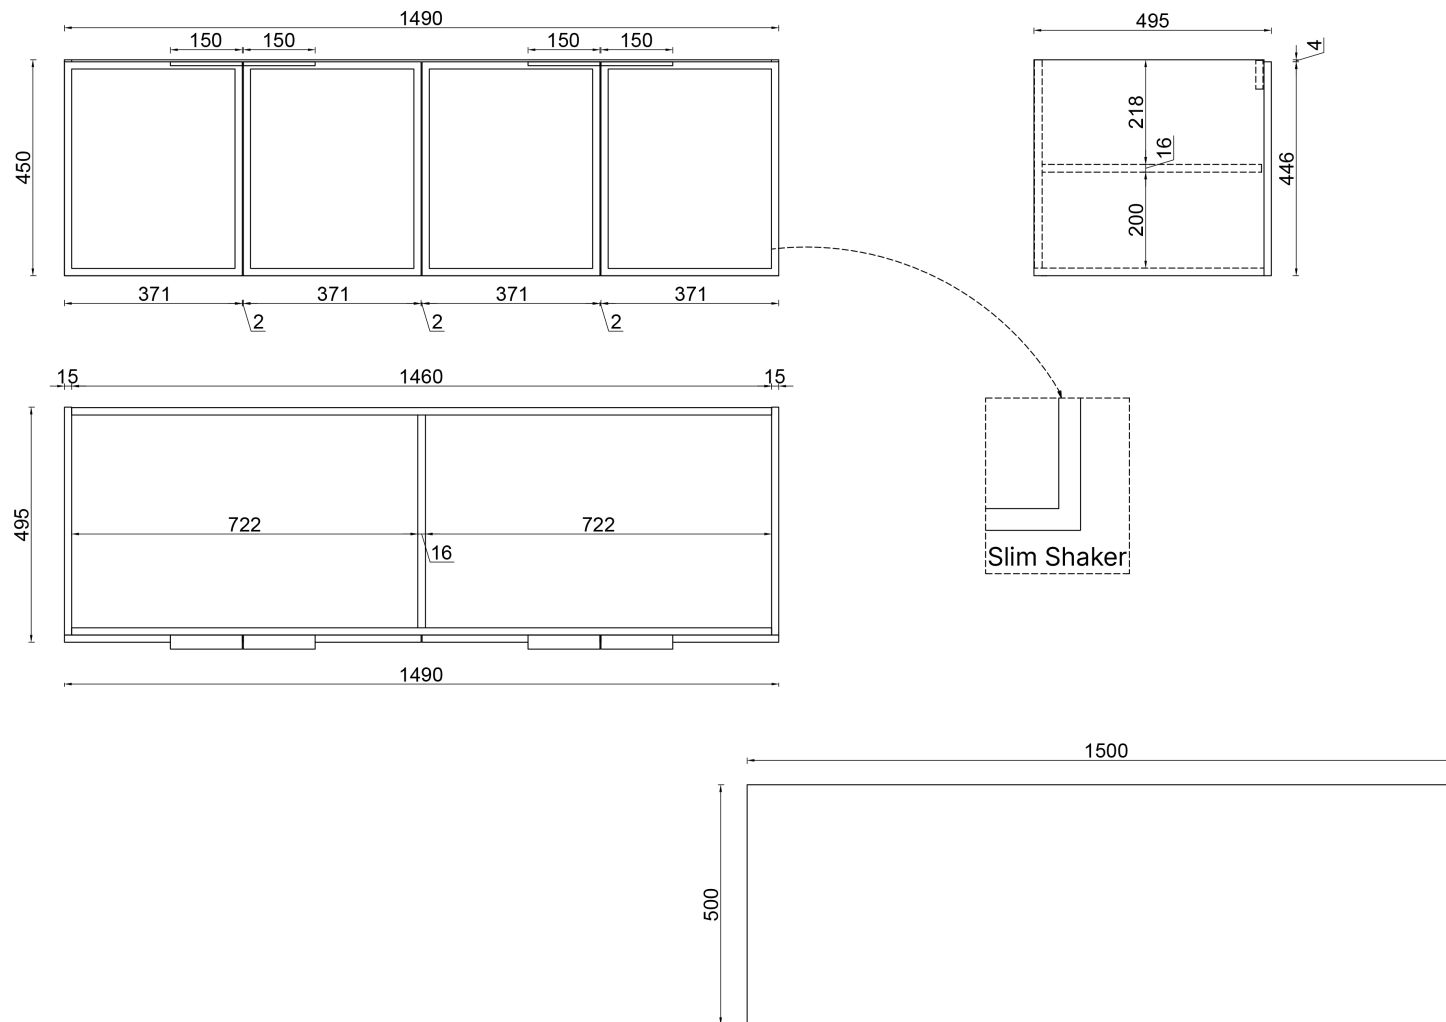

				NOTES Dimensions are nominal. Do not drill or rough in until you have received and measured your vanity. All dimensions are in millimetres. No plumbing cut-outs in vanity or stone top. Plumbing cut-outs to be completed by qualified tradesperson.
PRODUCT/SIZE	Florence Matte White 1500mm Vanity	TOP	Blanco 15mm Stone or Sintered Blanco 12mm Top	
SKU	FLO1500-MW	DRAWERS	4 Doors	
DIMENSIONS	1490 [W] x 495 [D] x 450 [H] mm	HARDWARE	DTC	
CONSTRUCTION	Moisture-resistant cabinetry	INSTALLATION	Wall-mount	
FINISH	Two Pack Matte White	PLUMBING	No plumbing cut-outs in vanity or stone	
DATE	March 2022			